


1st FLOOR PLAN
Scale: 1/8" = 1'-0"

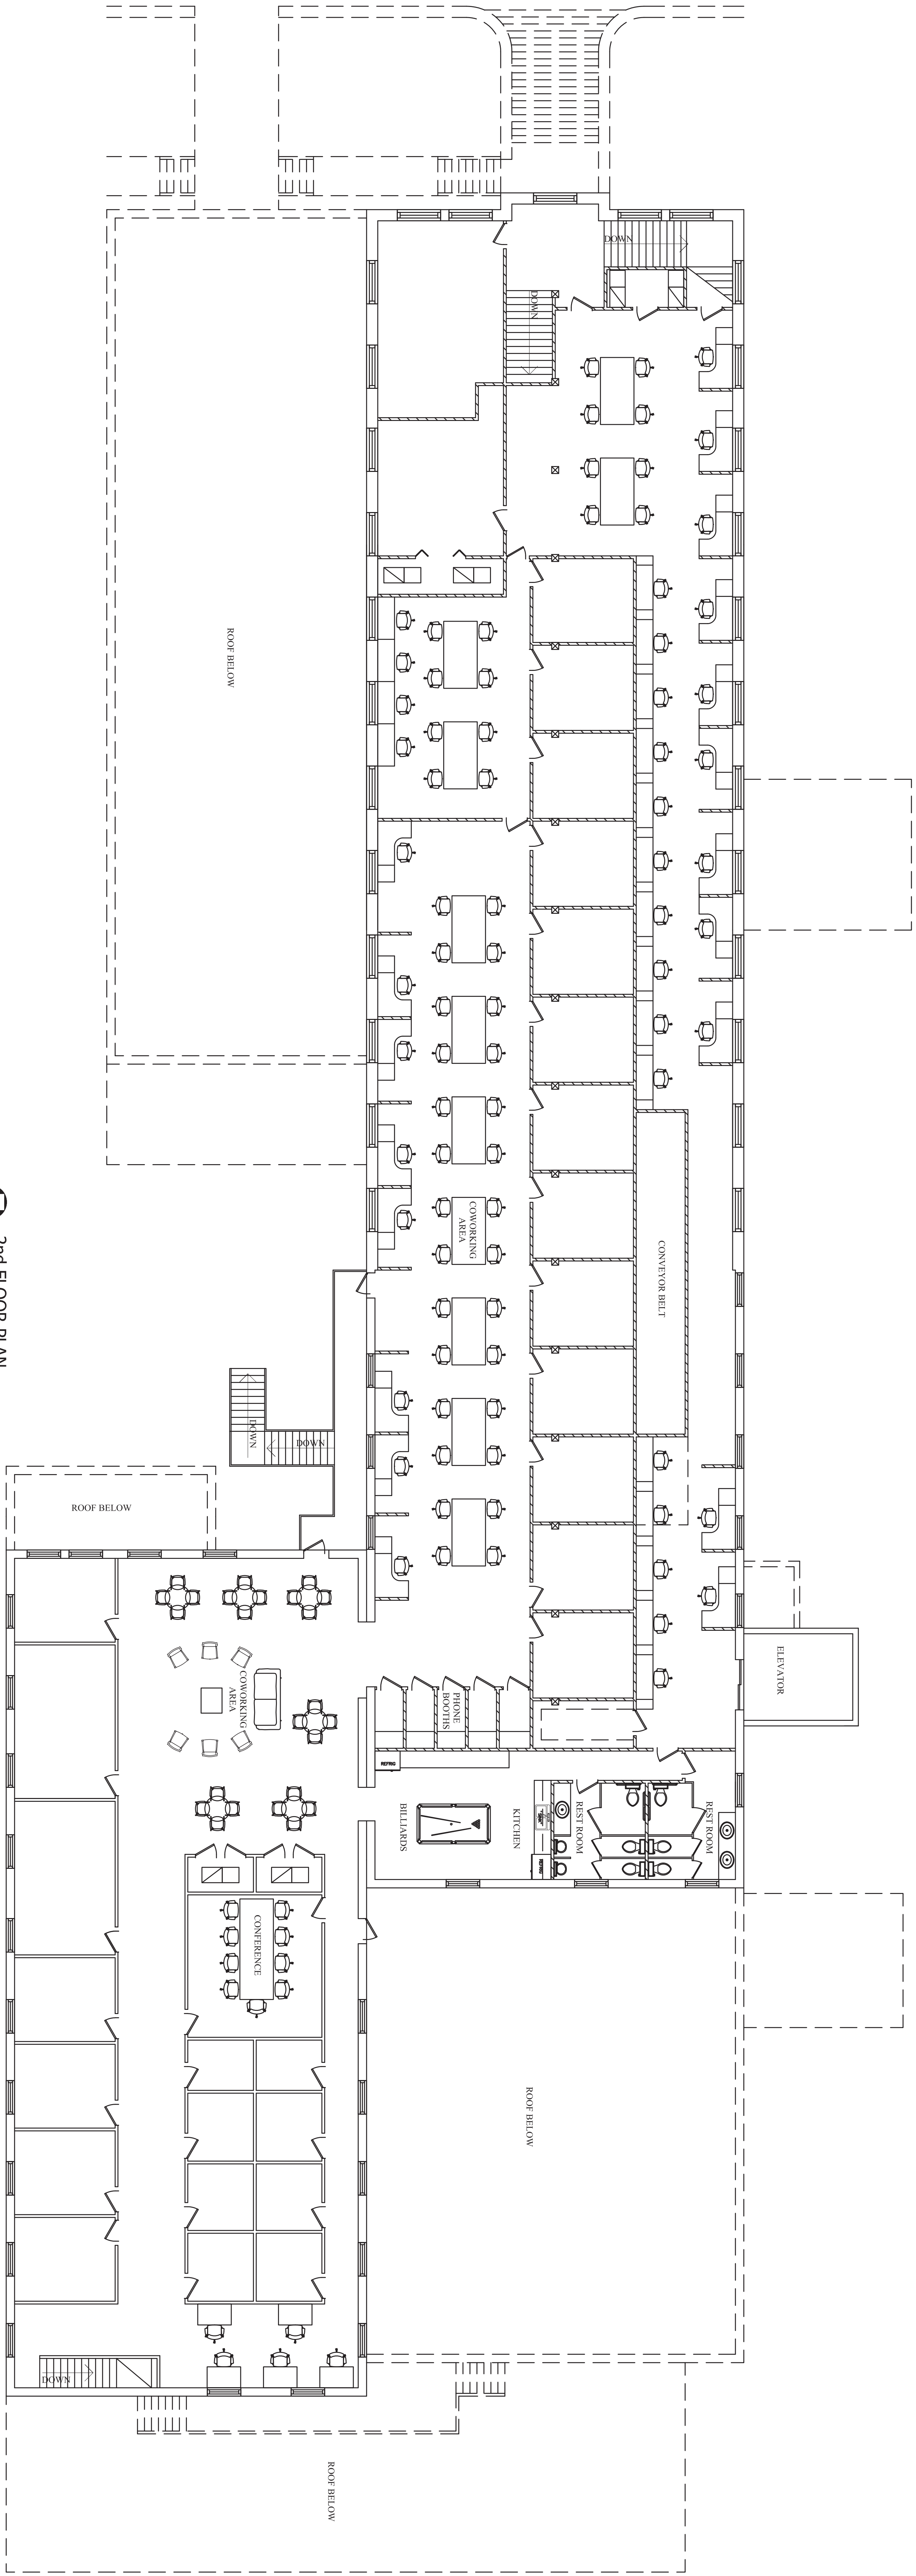

2nd FLOOR PLAN
Scale: 1/8" = 1'-0"